
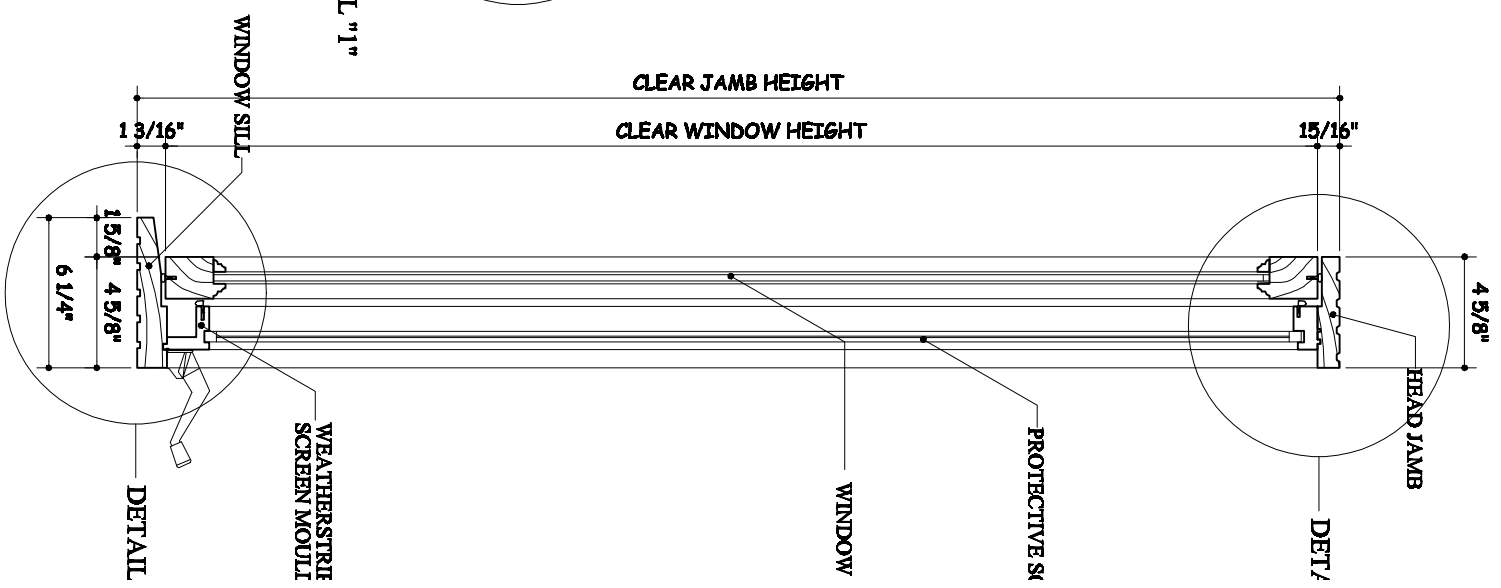


KOBI'S WINDOWS & DOORS MFG. INC.
 7326 LAUREL CANYON BLVD., NORTH HOLLYWOOD, CA 91605
 TEL : 818-764-6400 FAX : 818-764-6677

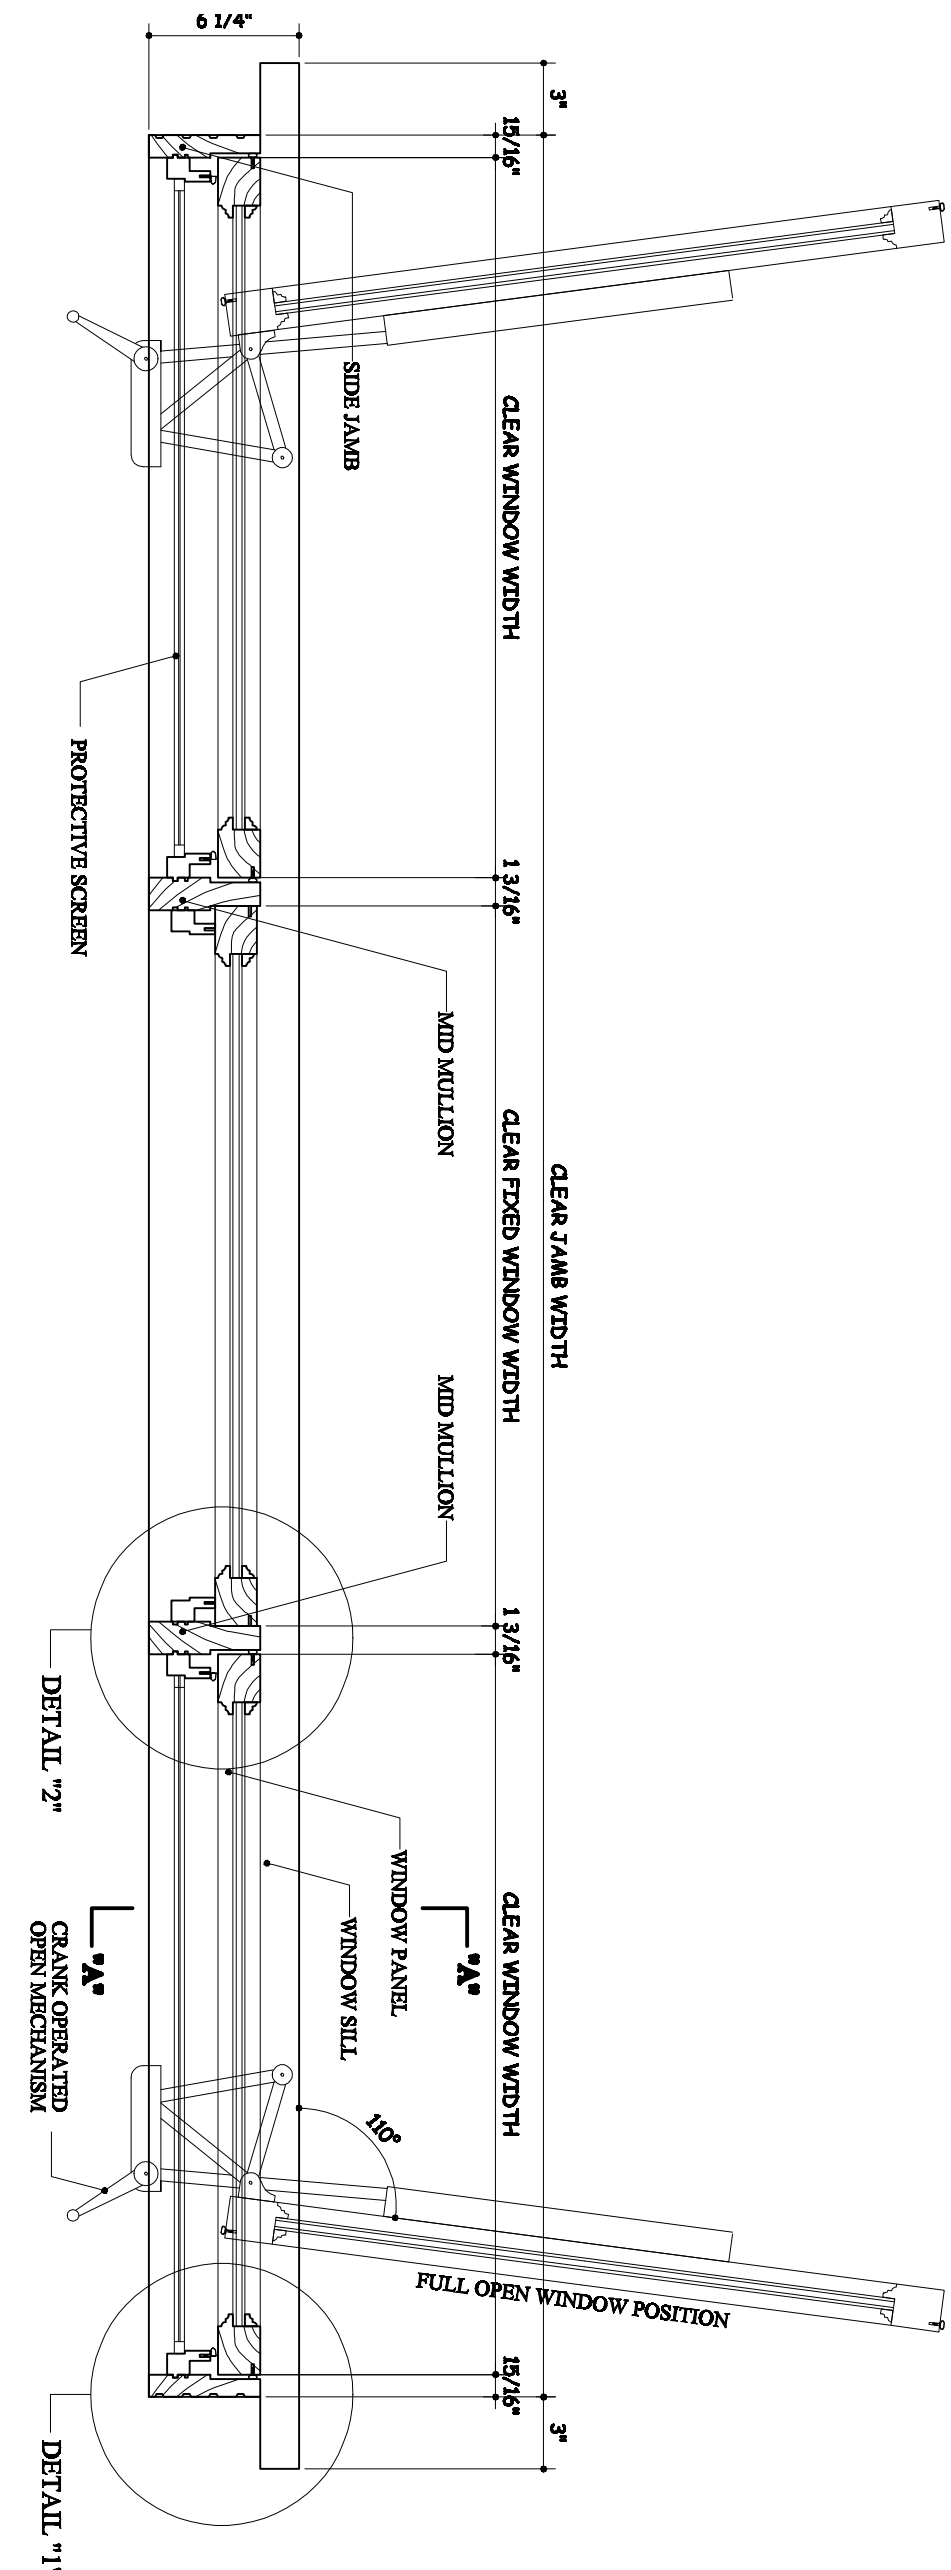

XOX CASEMENT WINDOW DETAIL

SECTION A-A