




KOBI'S WINDOWS & DOORS MFG. INC.
 7326 LAUREL CANYON BLVD., NORTH HOLLYWOOD, CA 91605
 TEL : 818-764-6400 FAX : 818-764-6677

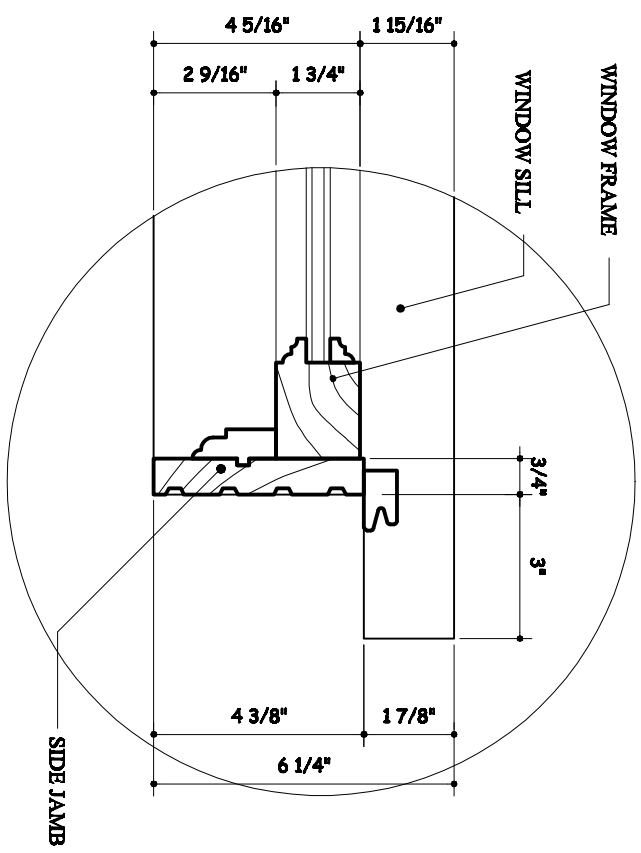


SIDE JAMB DETAIL "1"

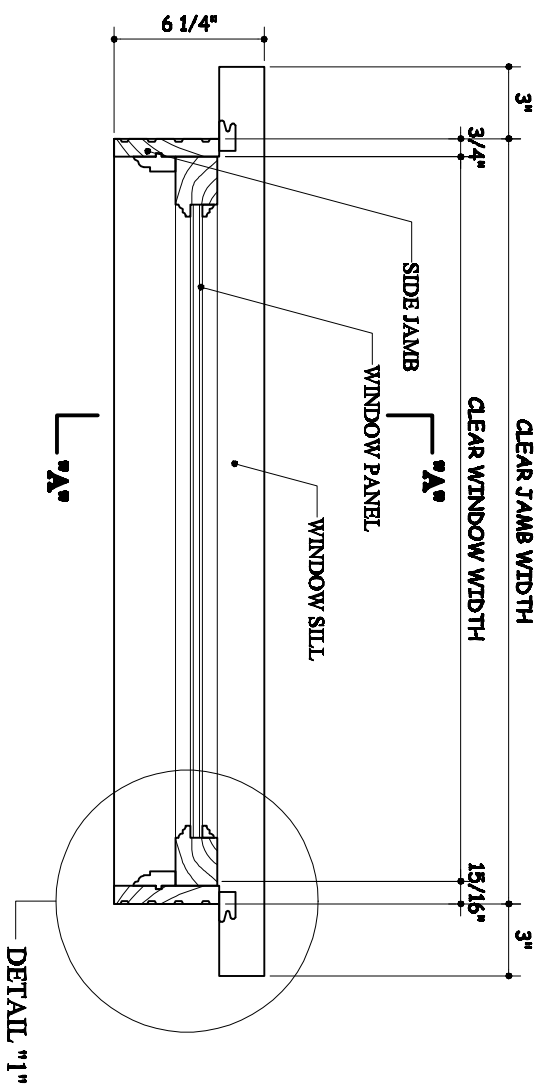


TOP VIEW

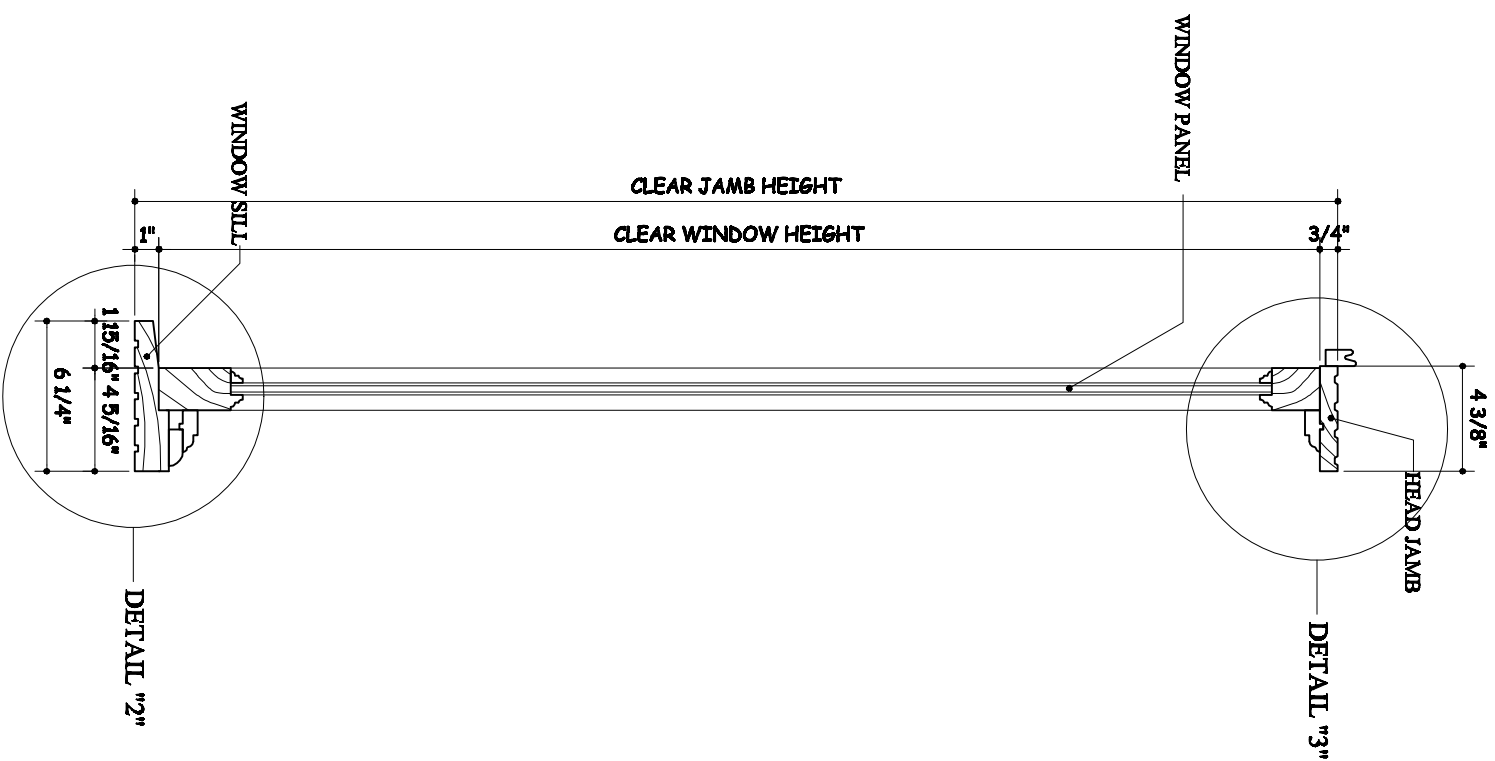

SECTION A-A

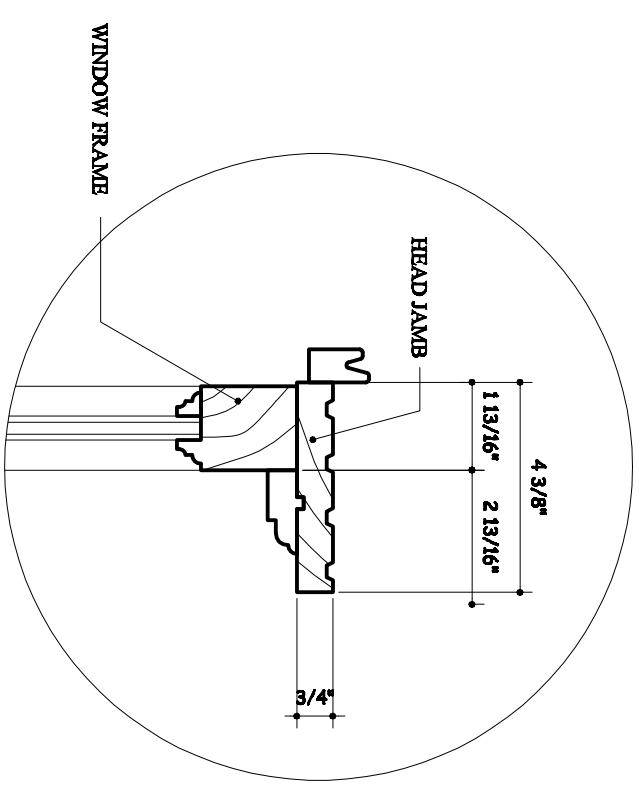

HEADER DETAIL "3"

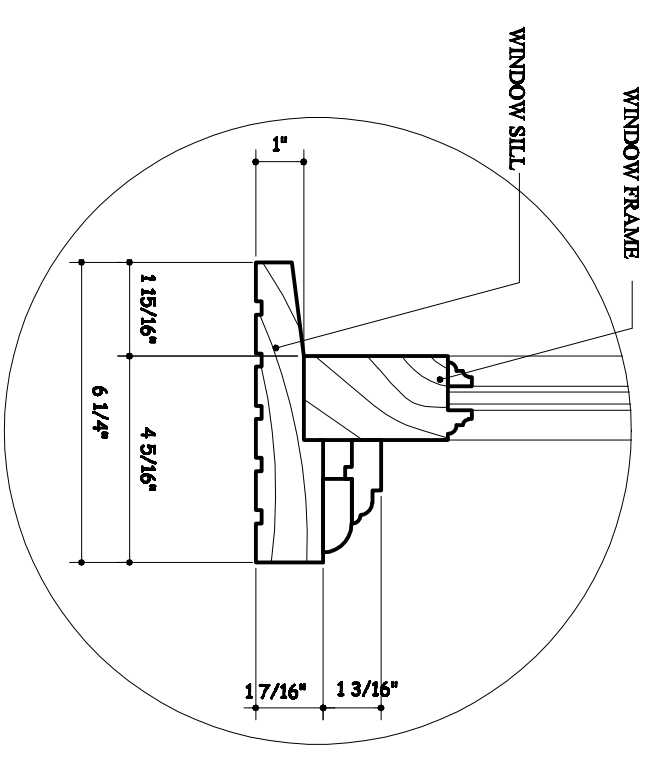

SILL DETAIL "2"

FIXED WINDOW DETAIL